




HERITAGE GREENS SANITARY CLEANOUTS REPORT PN 7206-CDD 6/28/2005

STREET	ADDRESS	CLEANOUT HEIGHT ABOVE GRADE
Heritage Greens Drive	2356	6"
Morning Sun Lane	2159 / 2163	6.5"
	2154	2" (w/broken cap)
	2138 / 2134	8.75"
	2131 / 2135	7.5"
	2130 / 2126	6"
	2110 / 2106	10.5"
	2101	6.5"
	2102 / 2098	5.75"
	2151 / 2155	5.75"
	2043 / 2047	6"
	2046 / 2042	14.25"
	2014 / 2010	8.5"
	2006 / 2002	9"
	1990	6"
	1934 / 1930	6"
	1883 / 1887	7.5"
1875 / 1879	7.5"	
1870 / 1866	8.5"	
1838 / 1834	4" (severely clogged)	
1822 / 1818	7"	
1883 / 1887	2.5" (top broken)	
1756	6"	
1701 / 1705	4" (severely clogged)	
1685 / 1689	3" (top off)	
Crestview Way	2016 / 2020	6"
	2032 / 2028	4.5" (top clogged)
	2040 / 2036	3" (top broken)
	2104 / 2100	8.5"
Avian Court	1844 / 1840	(top clogged and broken)



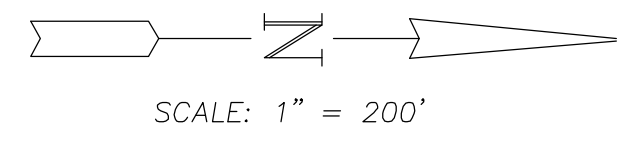


SCALE: 1" = 200'

LAKE No.	AREA @ 12' NGVD (ACRES)
1	1.87
2	1.55
3	0.96
4	8.04
5	1.80
6	2.15
7	1.21
8	1.21
9	1.48
10	4.63
11	5.71
12	0.81
13	1.86
14	3.40
15	2.39
16	3.19
TOTALS	42.26

HERITAGE GREENS REQUIRED/EXISTING LAKE PERIMETER VEGETATION

LAKE	CYPRESS TREES	SAND CORDGRASS & SOFT NEEDLE RUSH
	REQUIRED EXISTING MISSING	REQUIRED EXISTING MISSING
LAKE 1	0 0 0	0 0 0
LAKE 2	12 6 6	4 0 4
LAKE 3	9 2 7	2 0 2
LAKE 4	0 0 0	0 0 0
LAKE 5	6 5 1	4 0 4
LAKE 6	12 3 9	4 0 4
LAKE 7	3 2 1	4 0 4
LAKE 8	3 0 3	2 0 2
LAKE 9	9 11 0	5 0 5
LAKE 10	12 14 *3	4 0 4
LAKE 11	12 4 8	5 0 5
LAKE 12	6 4 2	3 3 0
LAKE 13	9 4 5	2 2 0
LAKE 14	12 5 7	4 3 1
LAKE 15	9 5 4	3 2 1
LAKE 16	12 5 7	4 0 4
TOTAL	126 70 65	50 10 40

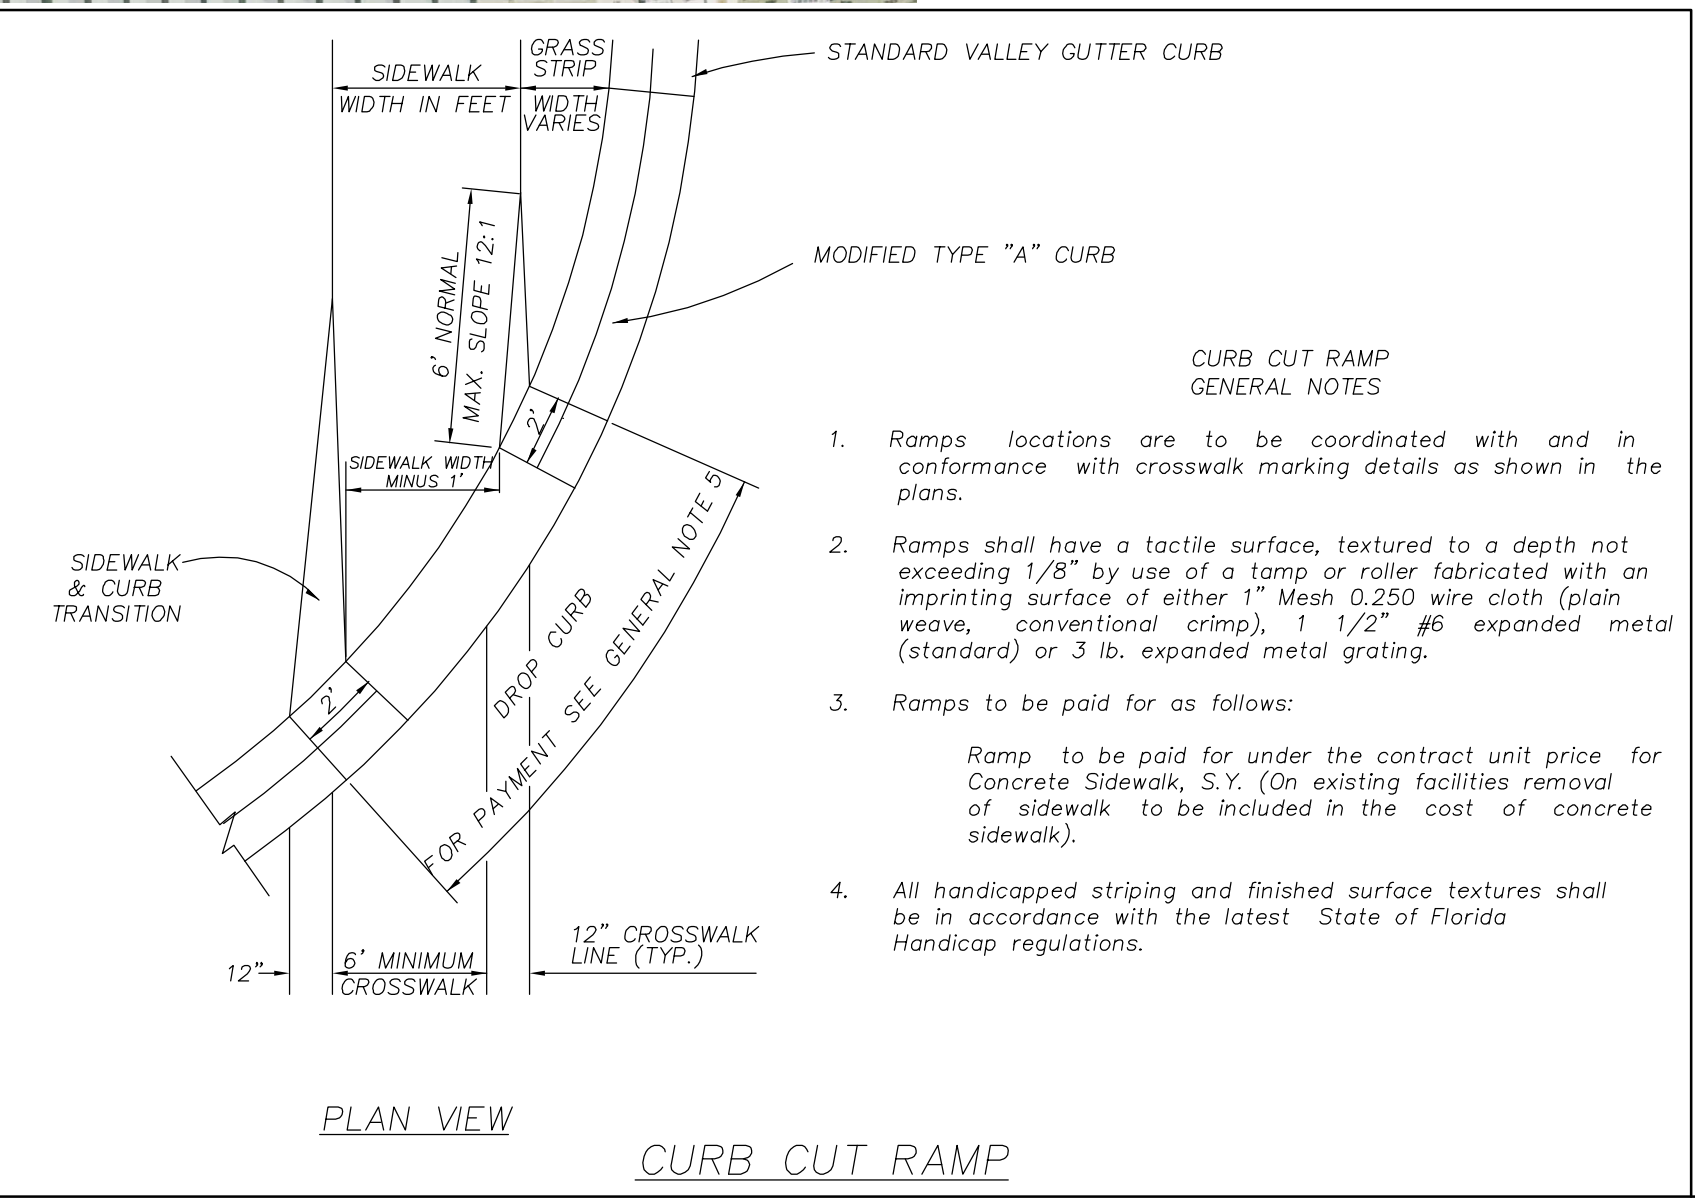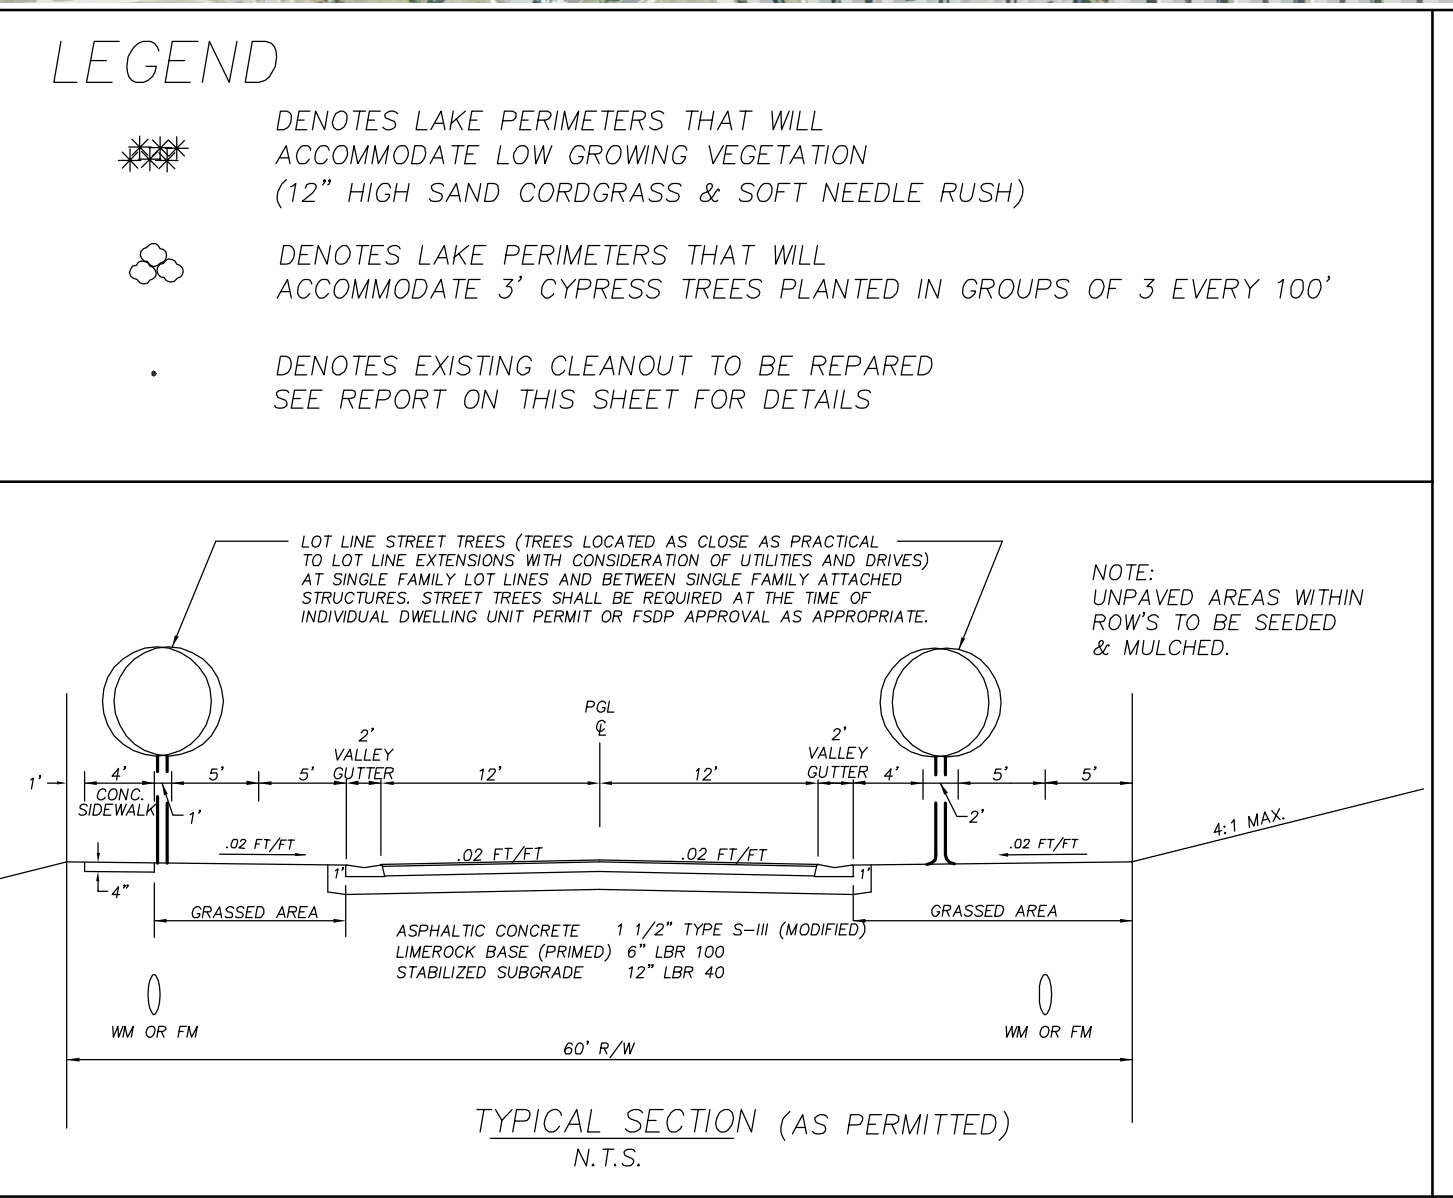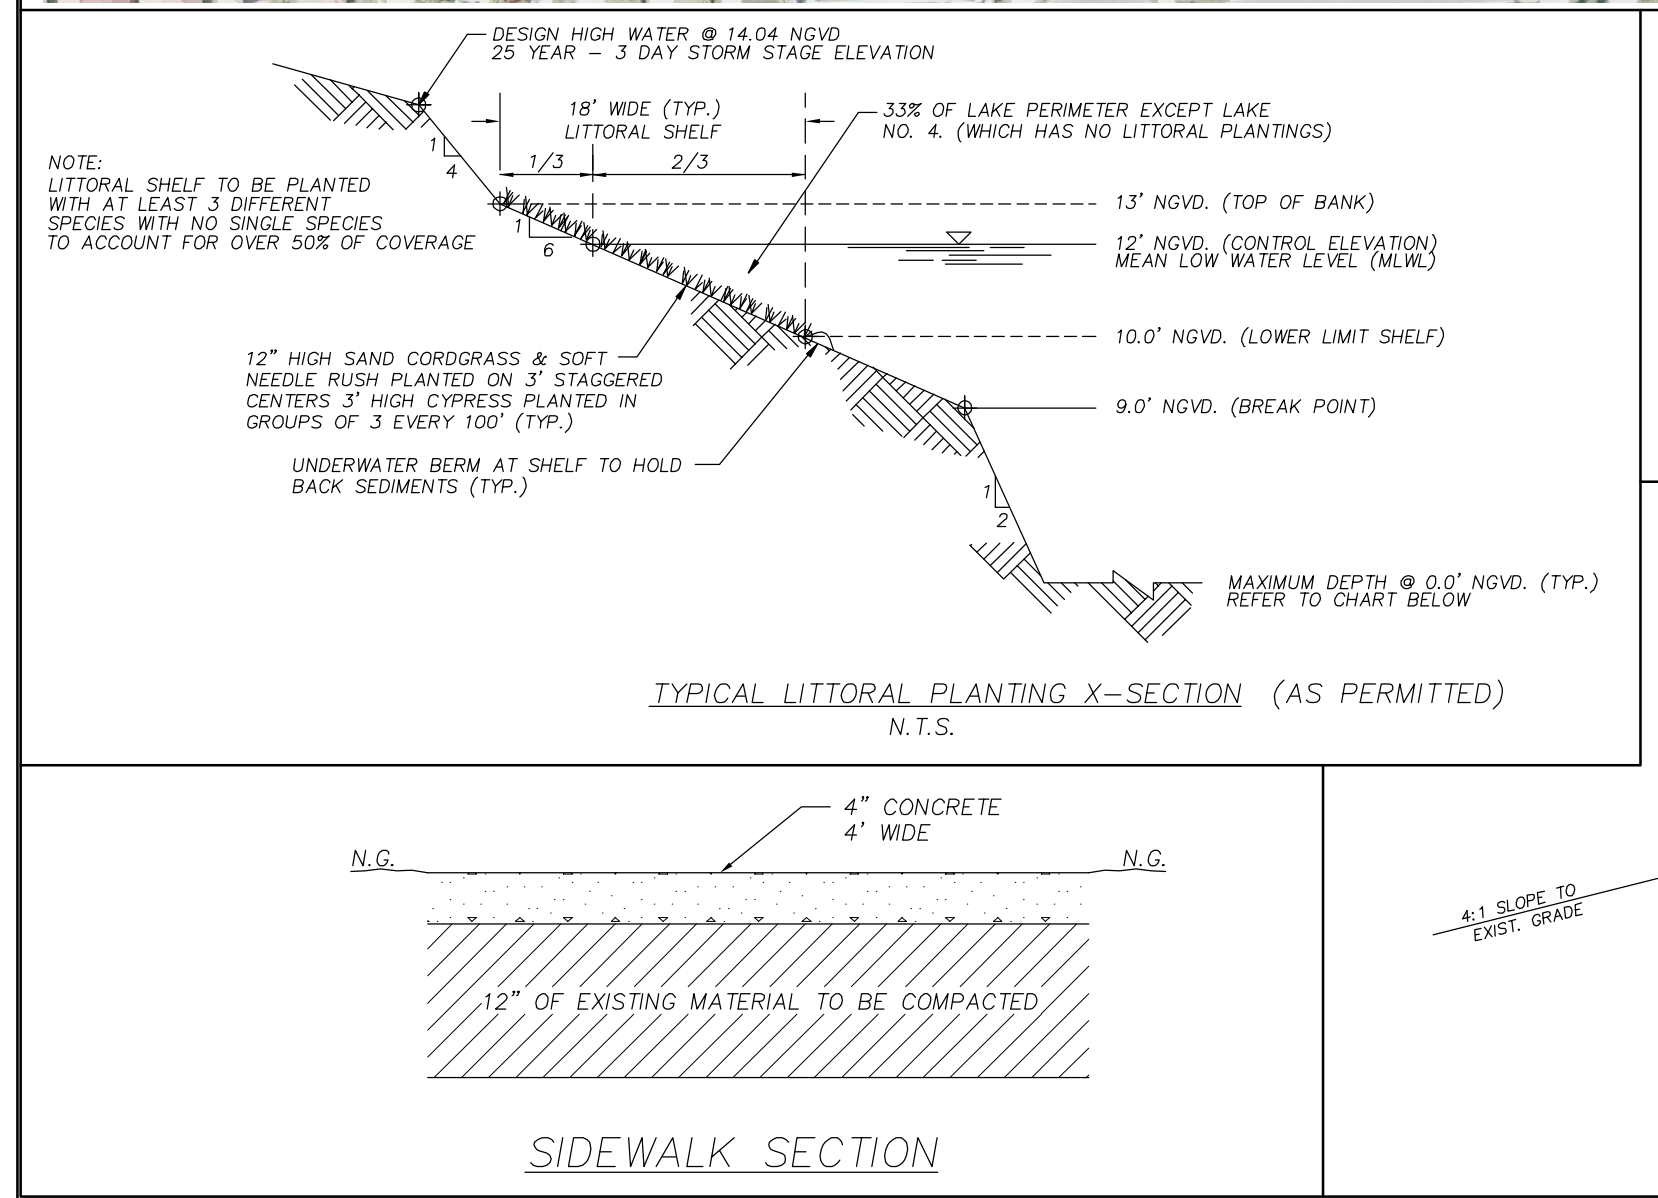

revision: _____

approved: _____

for: **HERITAGE GREENS C.D.D.**

title: **HERITAGE GREENS SUBDIVISION IMPROVEMENT PLAN FOR COUNTY ACCEPTANCE**

design: JAC

drawn: TDB

checked: JAC

acad #: 9271

view: LIMITS

project #: 7206-CDD

sheet #: 1 of 1

file #: 9271

bk: pg: date: NOV 02, 2005

scale: 1" = 200'

cogo #:

IGNOLI BARBER & BRUNDAGE, INC.

Professional engineers, planners, & land surveyors

Collier County: Suite 200, 7400 Tamiami Trail, North, Naples, FL 34108 (941)597-3111

Lee County: Suite 101, 1625 Hendry Street, Fort Myers, FL 33901 (941)337-3111

Certificate of Authorization Nos. LB 3664 and EB 3664 Fax: (941)568-2203